



GRAPHIC SCALE

 

LEGEND

- ⊙ BRASS CAP SURFACE MONUMENT FND.
- CAPPED REBAR (P.L.S. #18927)
- ⊗ CONCRETE MONUMENT (P.L.S. #18927)
- CAPPED REBAR SET (P.L.S. #18927)

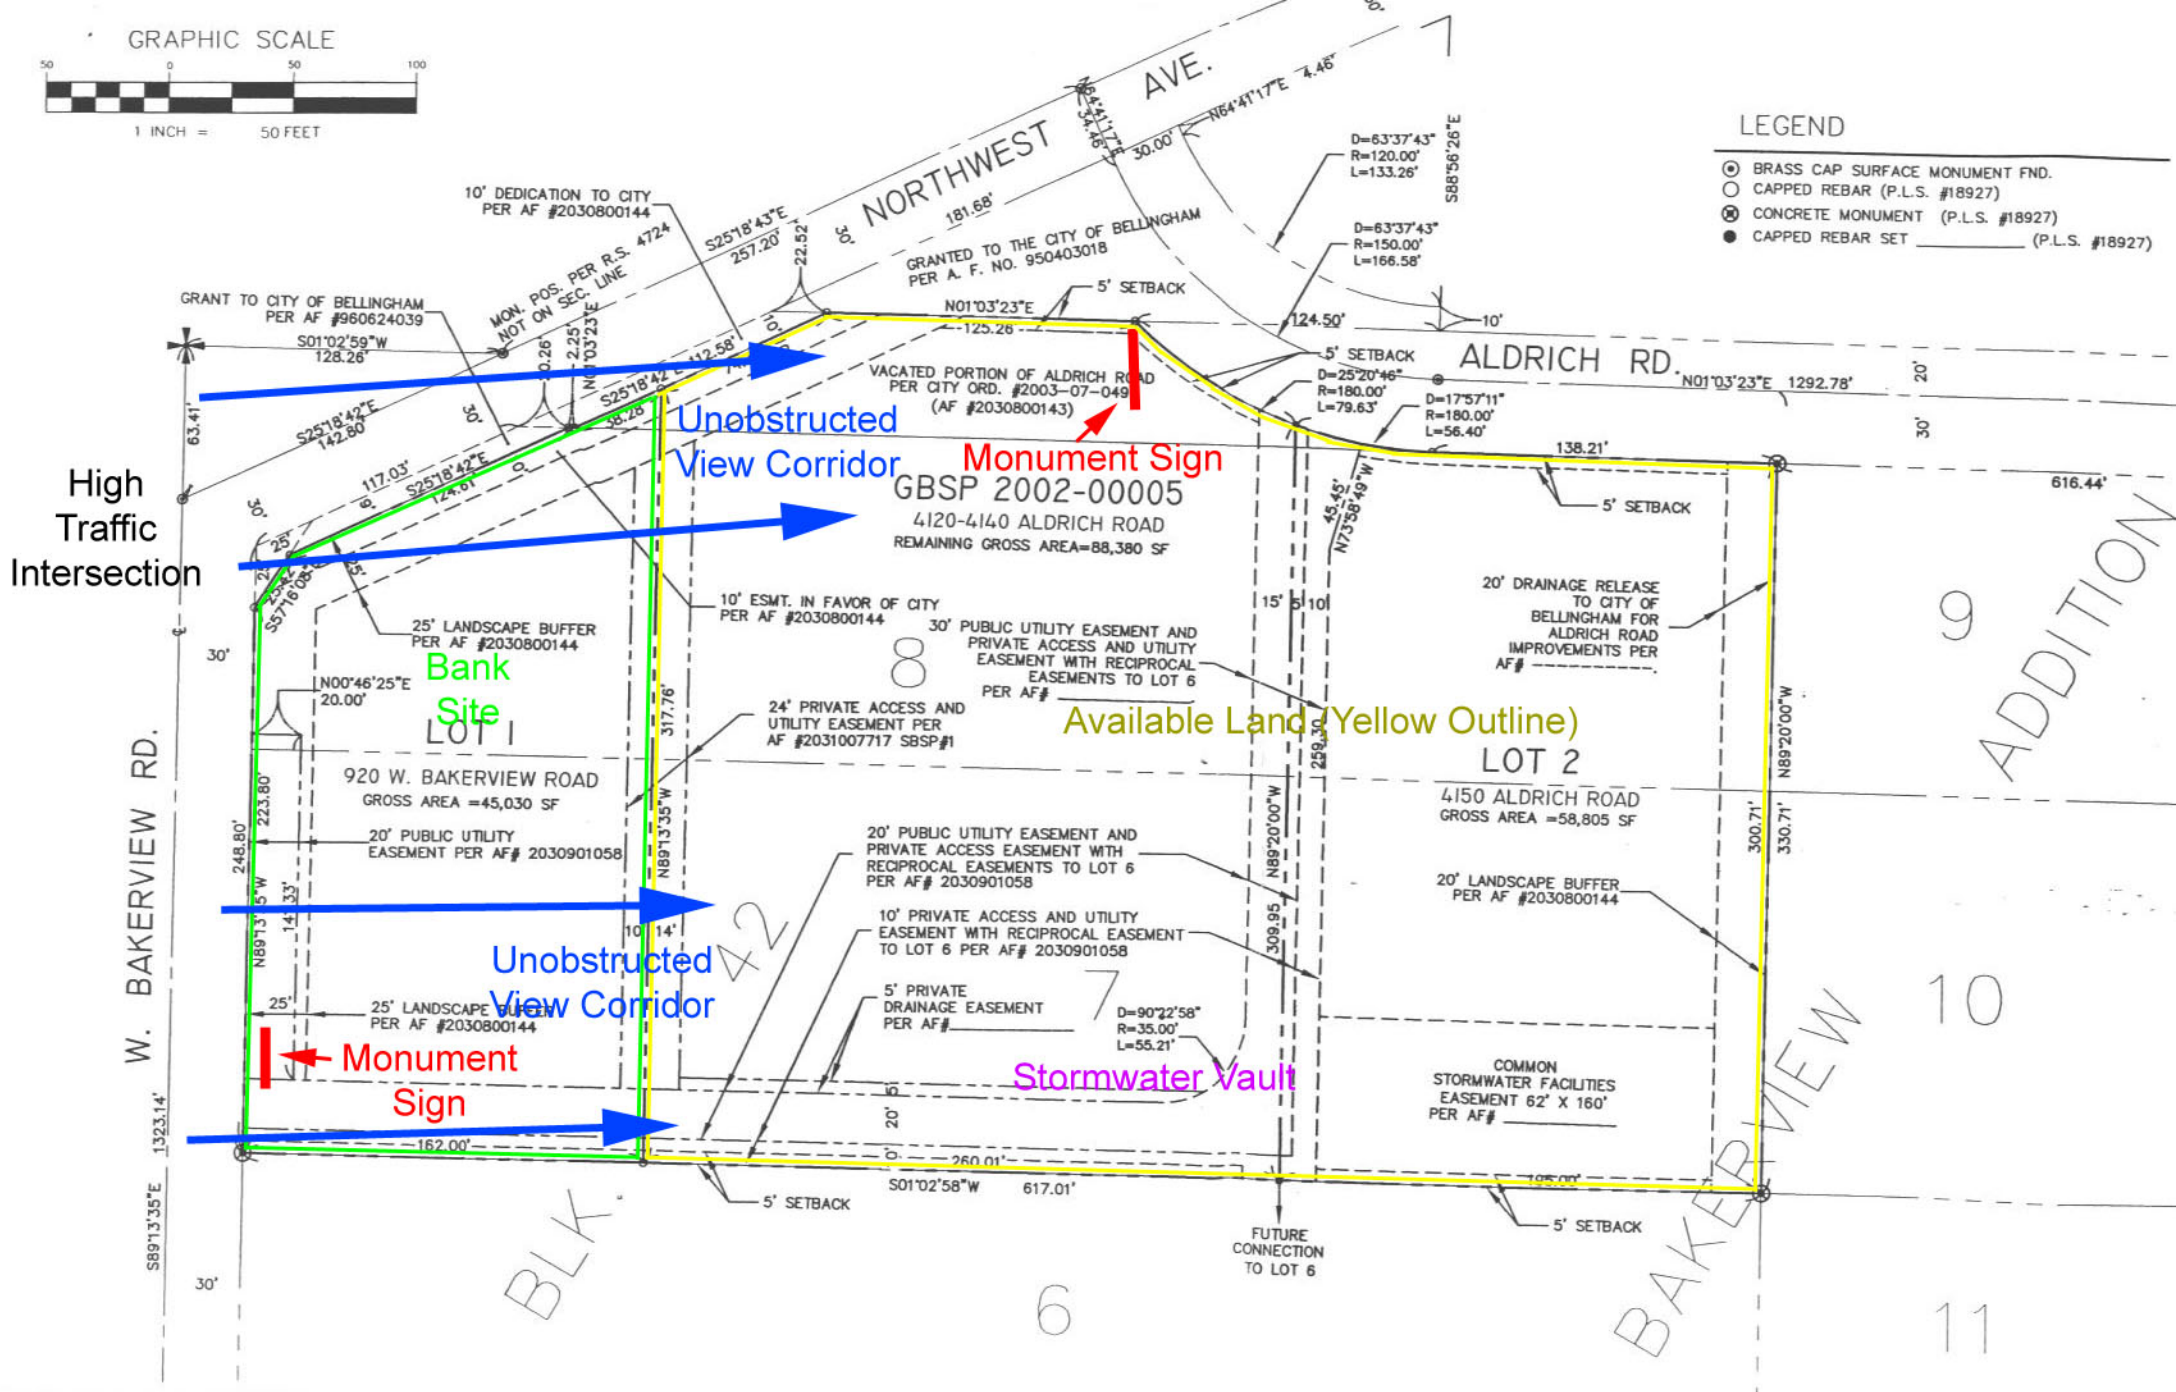

AUDITOR'S CERTIFICATE

I HEREBY CERTIFY THAT THIS BINDING SITE PLAN WAS FILED FOR RECORD IN THE OFFICE OF THE AUDITOR OF WHATCOM COUNTY, WASHINGTON, AT THE REQUEST OF BAKERVIEW VILLAGE, LLC ON THIS ..... DAY OF ..... 2005, IN VOLUME ..... OF SHORT PLATS AT PAGE ..... WHATCOM COUNTY RECORDS.

AUDITOR: WHATCOM COUNTY, WASHINGTON

SURVEYOR'S CERTIFICATE

THIS MAP CORRECTLY REPRESENTS A SURVEY MADE BY ME OR UNDER MY DIRECTION AND IN CONFORMANCE WITH THE REQUIREMENTS OF THE SURVEY RECORDING ACT.

Dale Underhill, PLS License # 18927  
CONSTRUCTION SURVEYORS N.W., INC.

**BENNETT**  
ENGINEERING, LLC

CIVIL ENVIRONMENTAL

2000 FRANKLIN ST. SUITE 101  
BELLINGHAM, WA 98225  
Ph: (360) 671-2600  
Fax: (360) 671-0122

JOB NO.: 03021

DRAWING NAME: 03021-SBSP2

DESIGNED BY: NCS

DRAWN BY: NCS

CHECKED BY: TCD

SPECIFIC BINDING SITE  
BAKERVILLAGE  
BELLINGHAM, WASH

DATE: ..... SCALE: .....